


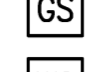










# Skokie Traffic Pattern

## SITE PLAN LEGEND

-  FIRE HYDRANT
-  FIRE STANDPIPE/SIAMESE
-  ELECTRIC TRANSFORMER
-  GAS SHUTOFF
-  WATER SHUTOFF
-  ELEVATION MARKER
-  ELECTRIC LINE
-  TELEPHONE LINE
-  GAS LINE (WITH SIZE WHERE KNOWN)
-  WATER LINE (WITH SIZE WHERE KNOWN)
-  FENCE (WITH HEIGHT)

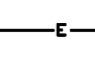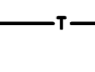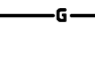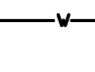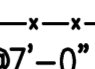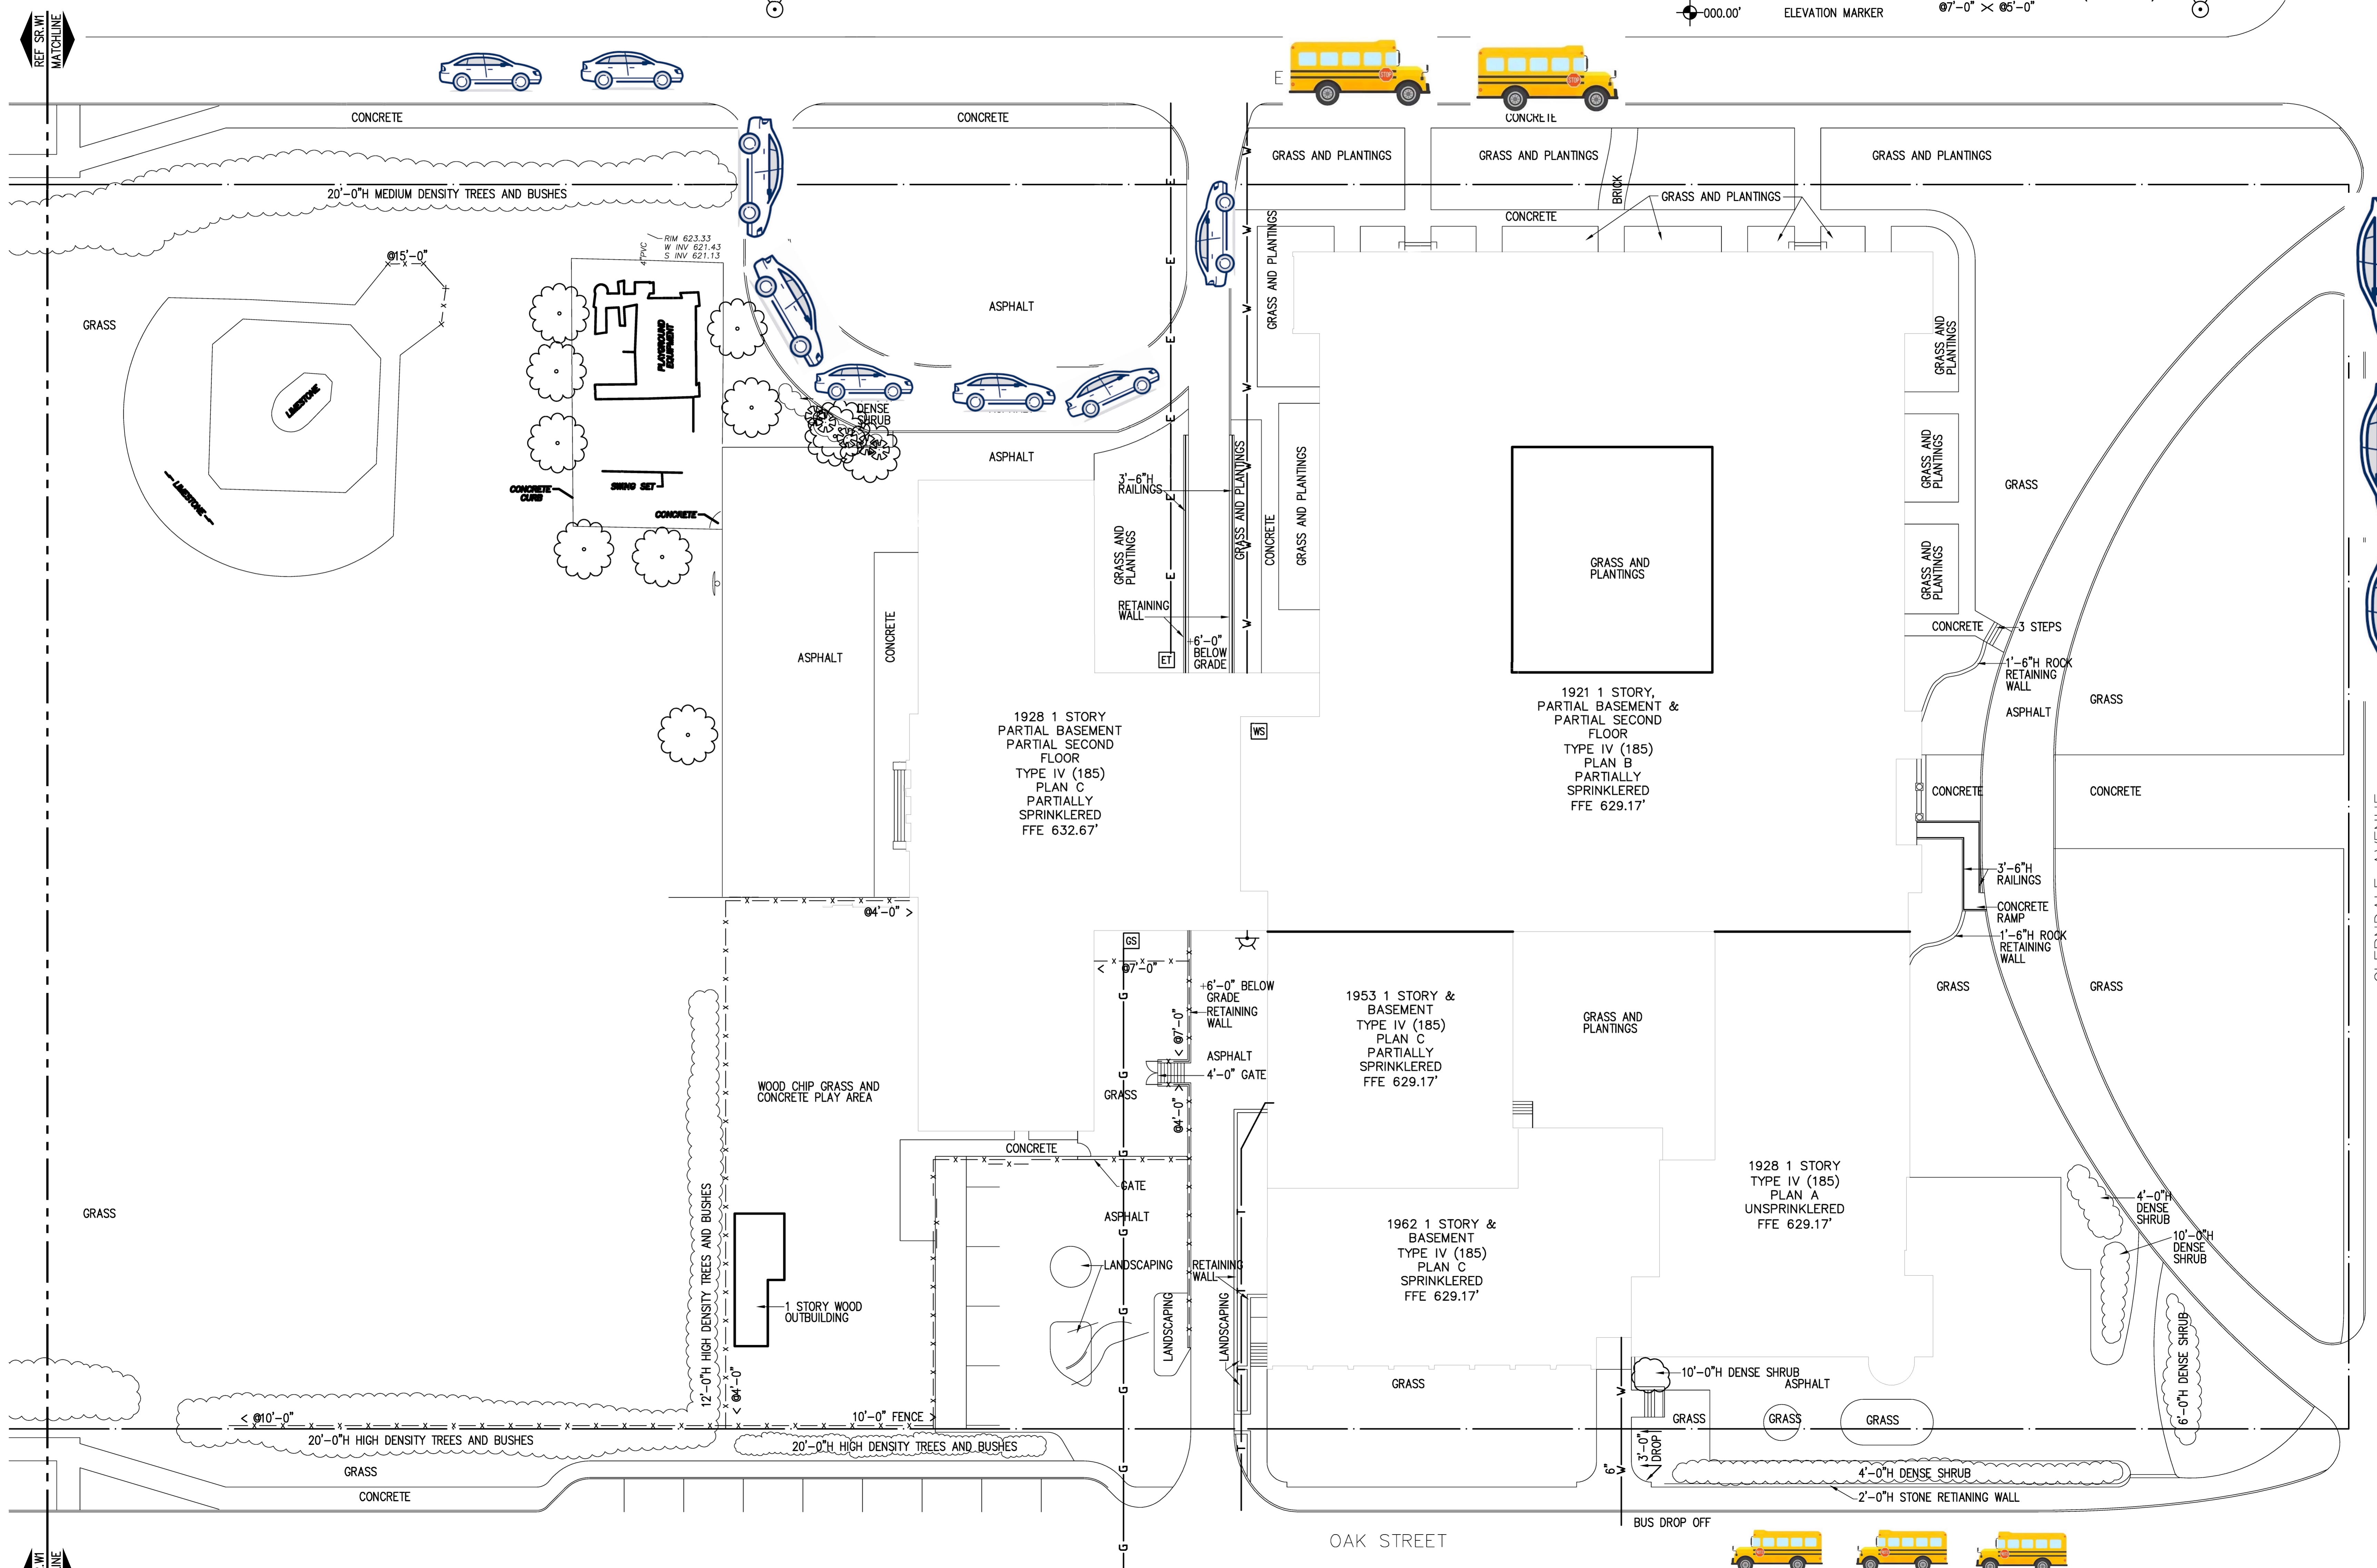

5-04 < J:\CINT\1310\200343\CAD\200343-40\1310-SK-SR1.DWG